

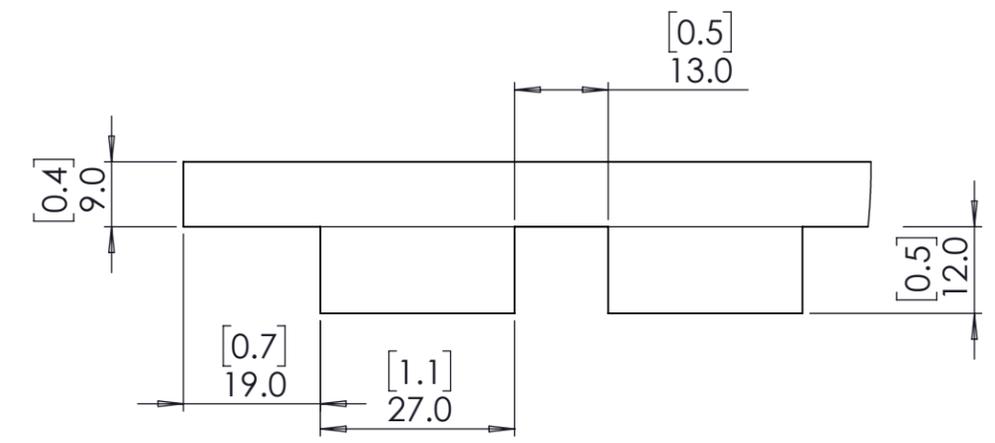
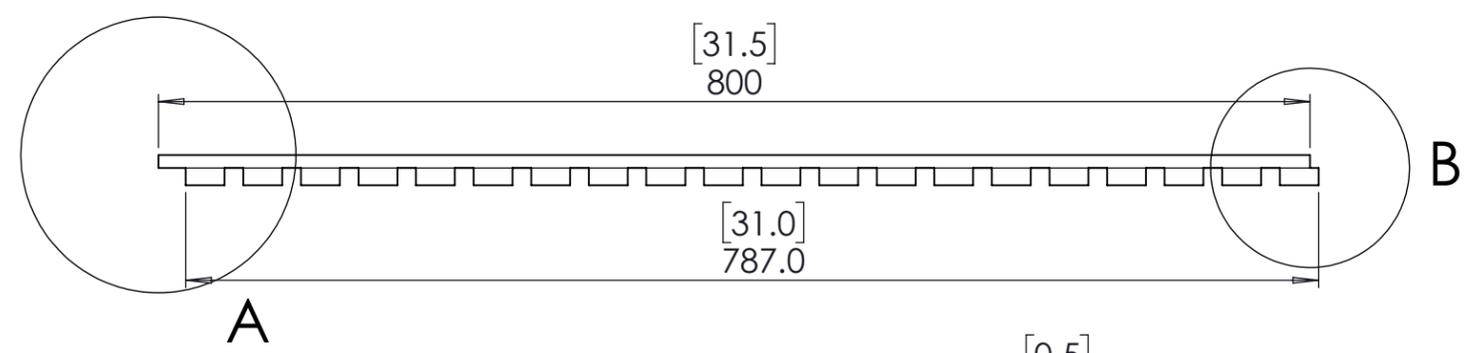
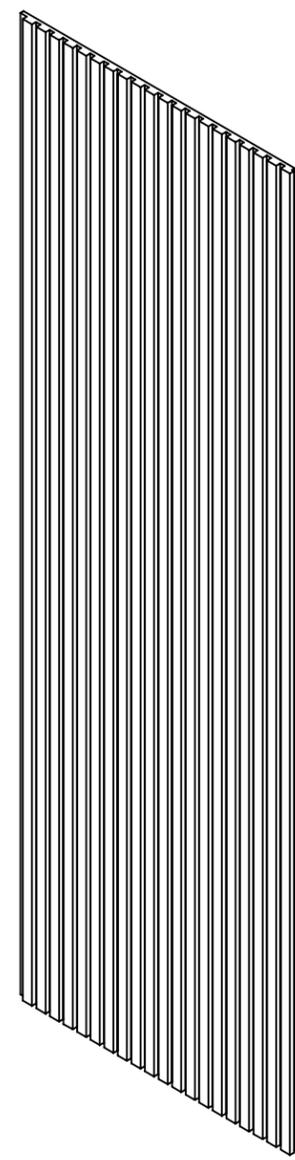
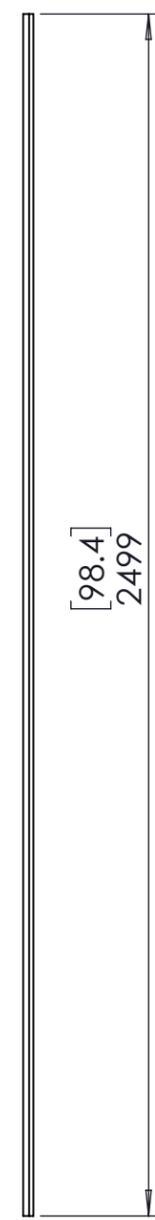
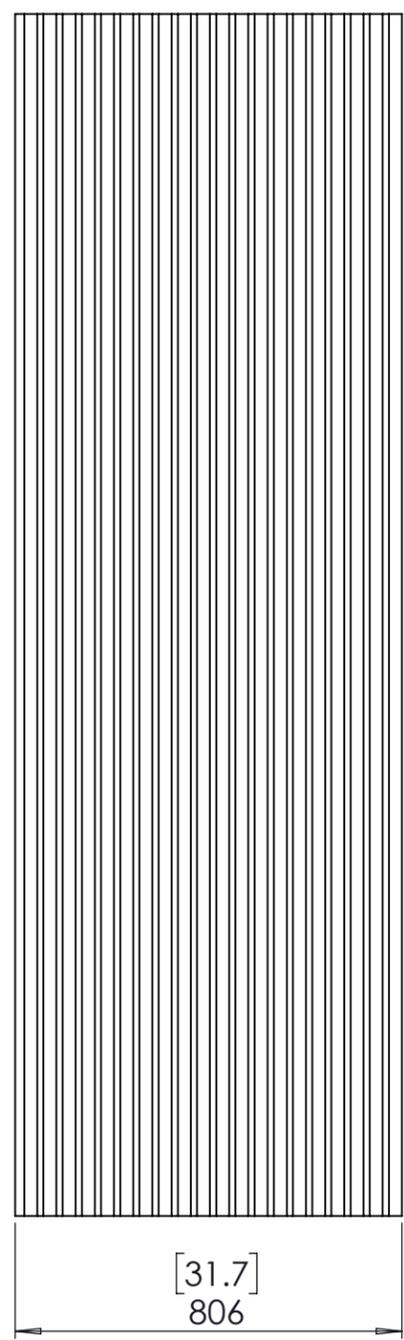


8 7 6 5 4 3 2 1

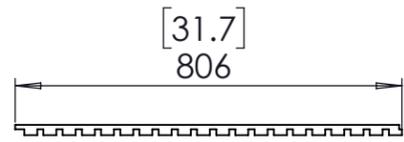

DETAIL A
SCALE 1 : 1

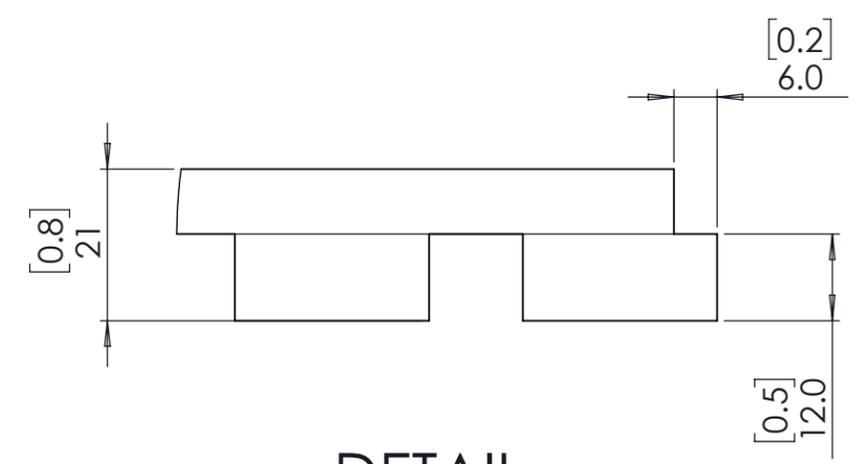


DETAIL B
SCALE 1 : 1

D
C
B
A

D
C
B
A

THIRD ANGLE PROJECTION

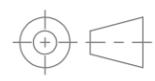

FINISH - Wood Veneer
MATERIAL - Black PET backing w/MDF Veneer front slats

UNLESS OTHERWISE SPECIFIED

TOLERANCES

METRIC
X = ± 0.25mm
X.X = ± 0.15mm

Angles X° = ±0.5° XX.X° = ±0.25°

PRIMACOUSTIC
a division of RADIAL ENGINEERING LTD.
1845 Kingsway Ave Unit 1165
Port Coquitlam, BC V3C 1S9



TITLE: ECOScapes - Slat Wall

This document contains information proprietary to Radial Engineering Ltd. and shall not be used for Engineering, Design, Procurement or Manufacture, in whole or in part, without written consent of Radial Engineering Ltd.

DRAWN BY: JuanCarlos Bolomey	DWG / Part No. E220 2496 xx	REV 1.0
DATE: 2022-07-29	SCALE: 1:20	SHEET 1 of 1

8 7 6 5 4 3 2 1